


NOTES

1. Do not scale this drawing. Any discrepancies must be checked on site. All dimensions and conditions to be verified on site.
2. U.T.S denotes: Unable to Survey due to no access or for Health & Safety reasons.
3. o.s.a.s denotes: or similar approved.

 

A | Change of layout.

21/02/13



Environmental Services Directorate

Aquila House
Breeds Place,
Hastings,
East Sussex
TN34 3JY
Telephone (01424) 451673
Facsimile (01424) 451133


Title: **White Rock Baths, Hastings
Proposed Community Hub for
Hastings Pier Trust
Proposed Floor Plan and Elevation-Option 1**

Scale: 1:100 @ A2


Date: 19 March 2013 Drawn AMB

Drawing No. BT/W2/3/2

Revision | A | | | | | | | | | |

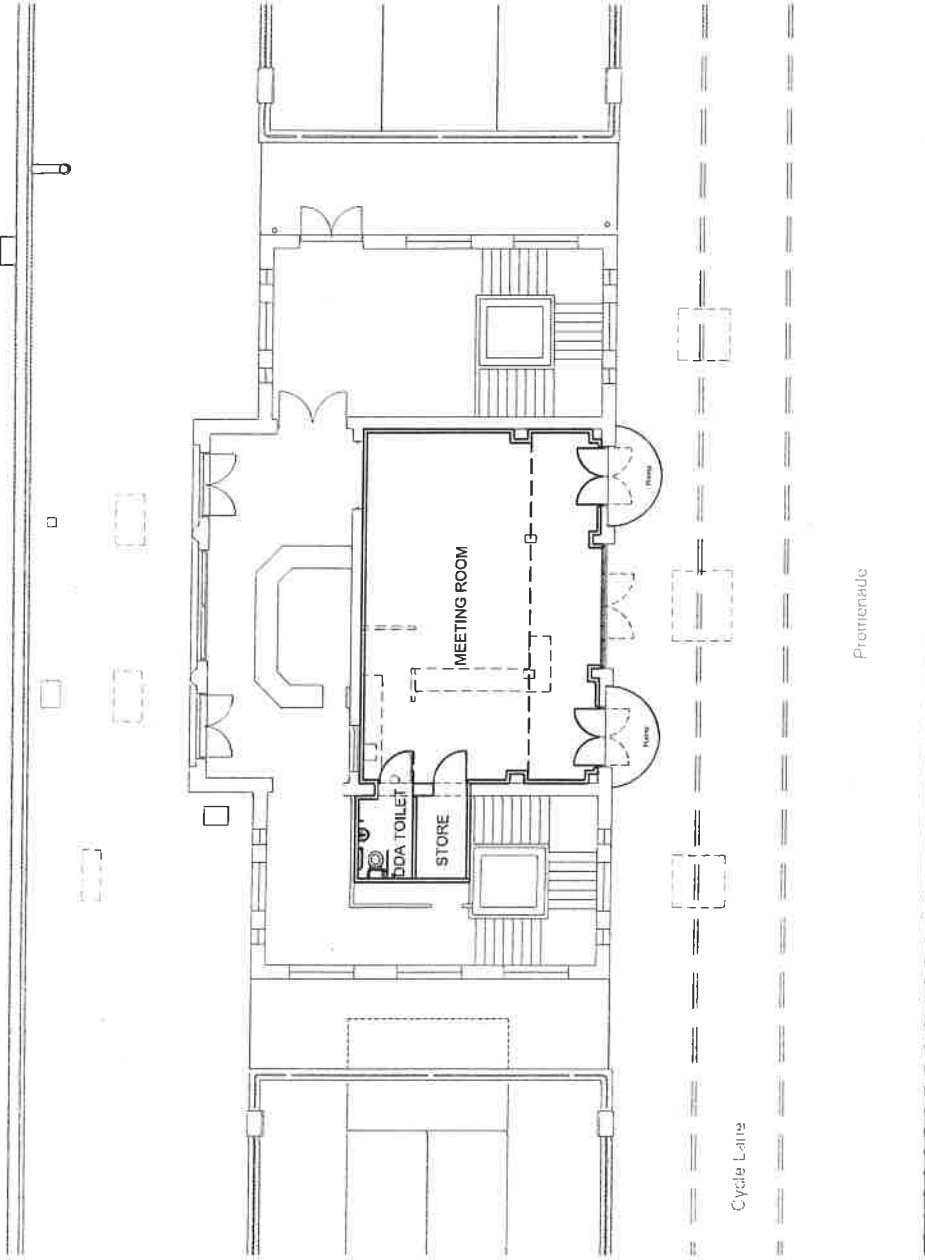

PROPOSED PROMENADE LEVEL PLAN

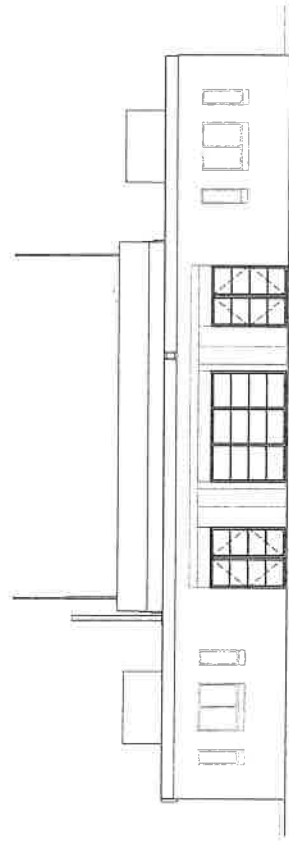

PROPOSED SOUTH ELEVATION