


RESIDUAL DESIGN HAZARDS
 (The following information has been collected from Preconstruction Information and the Amey CDM Hazard Management Process.)
 1. Please enter project specific hazards here.

- NOTES**
- All dimensions are in metres unless stated otherwise.
 - All signs to be mounted on 1.0 m high wooden bollards. Diameter of the signs to be less than 250 mm.
 - Pavement specifications are based on As-built section drawings provided by Hastings Borough Council.
 - All finger signs to be mounted on 3.0 m high timber posts.

KEY


	Existing bridge		Existing Road Marking
	New Shared Path		Corduroy Paving
	New Pavement - Type 1		Existing Benches
	New Pavement - Type 2		New Wooden Finger Signs
	New Fence / Railing / Guardrail		Existing Bollard
	Existing Bollard		New Bollard

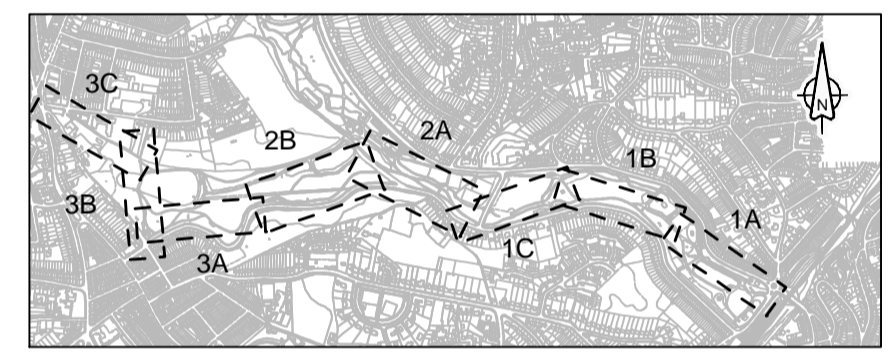

Location Plan
 Scale 1:20,000

SCALE 1:500

P1	'Share with care' signs added; cycle markings added at western end.	AA	NF	15/01/15
Rev	Revision details	Chkd	Appd	Date
Drawn:	JH			Preliminary
Design:	AG			For comment
Chkd:	AA			For tender
Appd:	NF			For construction
Date:	09/01/2015			As constructed
				Other

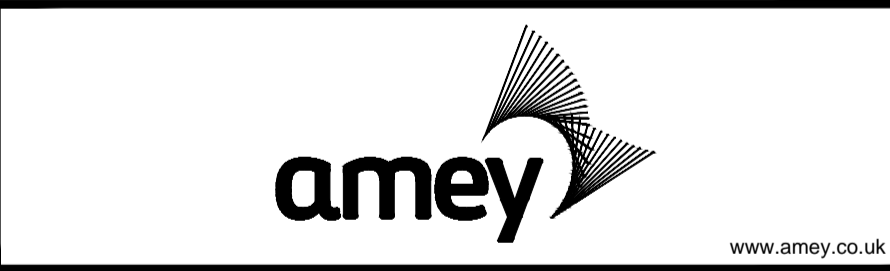

Project Name
Alexandra Park, Hastings

Drawing Title
**Highways
 Shared Pedestrian / Cycle Route -
 General Layout Preliminary Design
 (Sheet 2 of 3)**

Original Drawing Size : A1	Dimensions : m
Scale : 1:500	Copyright © Amey

Drawing No CO0900051a/007	Rev P1
-------------------------------------	------------------

This map is reproduced from Ordnance Survey material with the permission of Ordnance Survey on behalf of the Controller of Her Majesty's Stationary Office. Crown copyright. Unauthorised reproduction infringes Crown copyright and may lead to prosecution or civil proceedings. 100019601, 2012.