



# Appendix A Plan of proposed works

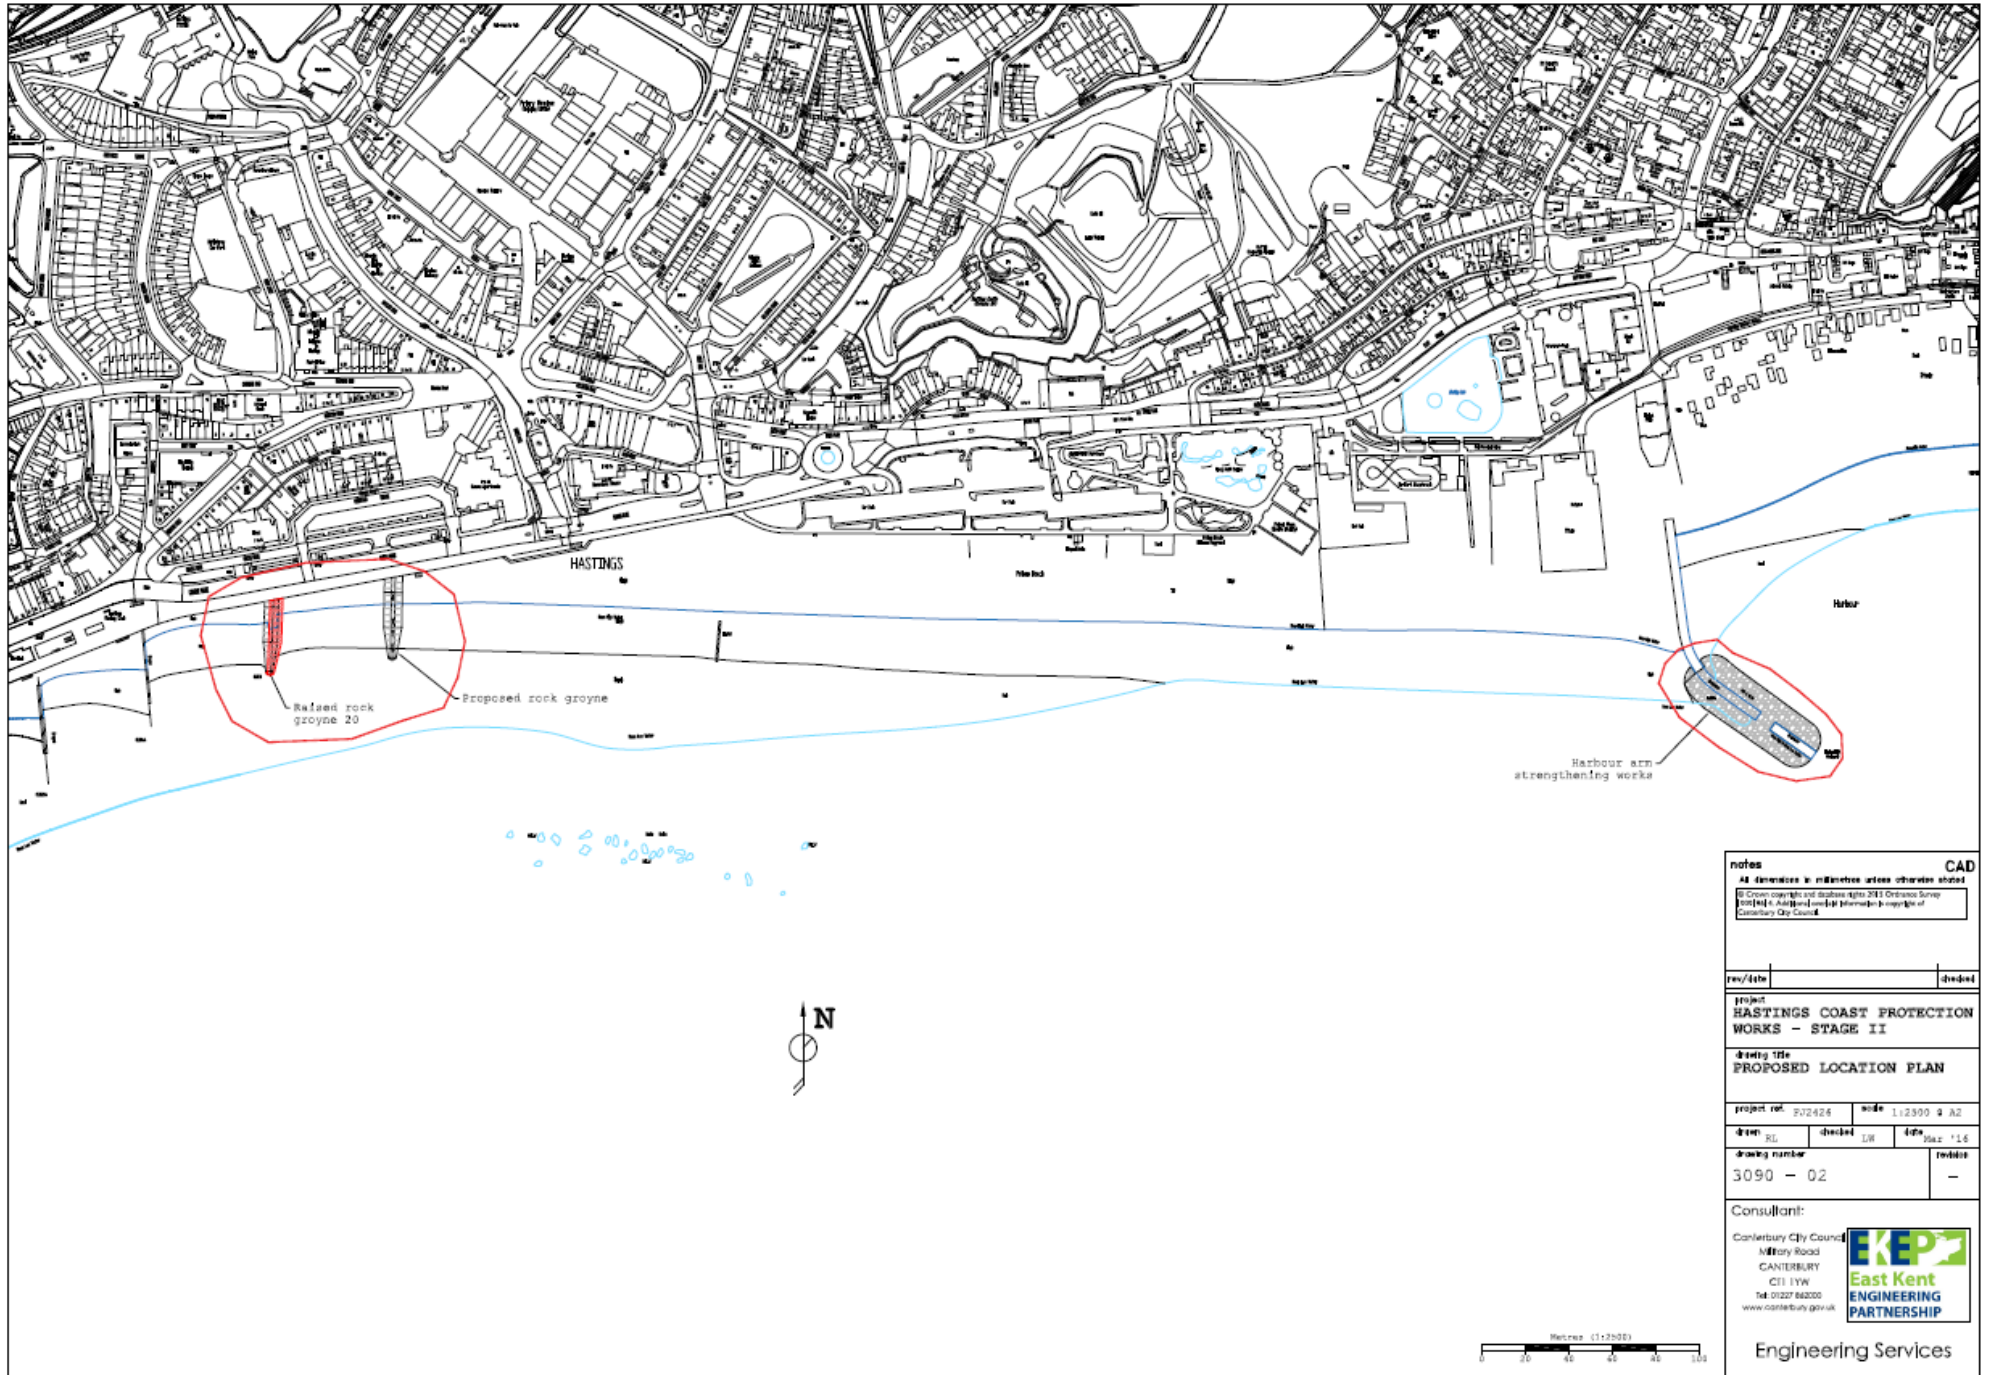

<b>notes</b>		<b>CAD</b>	
All dimensions in millimetres unless otherwise stated			
© Crown copyright and database rights 2011 Ordnance Survey [unclassified] is a registered trademark of Ordnance Survey [unclassified] is a registered trademark of Ordnance Survey			
rev/date		checked	
<b>project</b> HASTINGS COAST PROTECTION WORKS - STAGE II			
<b>drawing title</b> PROPOSED LOCATION PLAN			
<b>project ref.</b> P02426		<b>scale</b> 1:2500 @ A2	
<b>drawn</b> RL	<b>checked</b> LW	<b>date</b>	<b>size</b> 11.6
<b>drawing number</b> 3090 - 02		<b>revision</b> -	
<b>Consultant:</b>			
Canterbury City Council Military Road CANTERBURY CT1 1YW Tel 01227 66200 www.canterbury.gov.uk			
<b>Engineering Services</b>			