


Proposed layout Plan

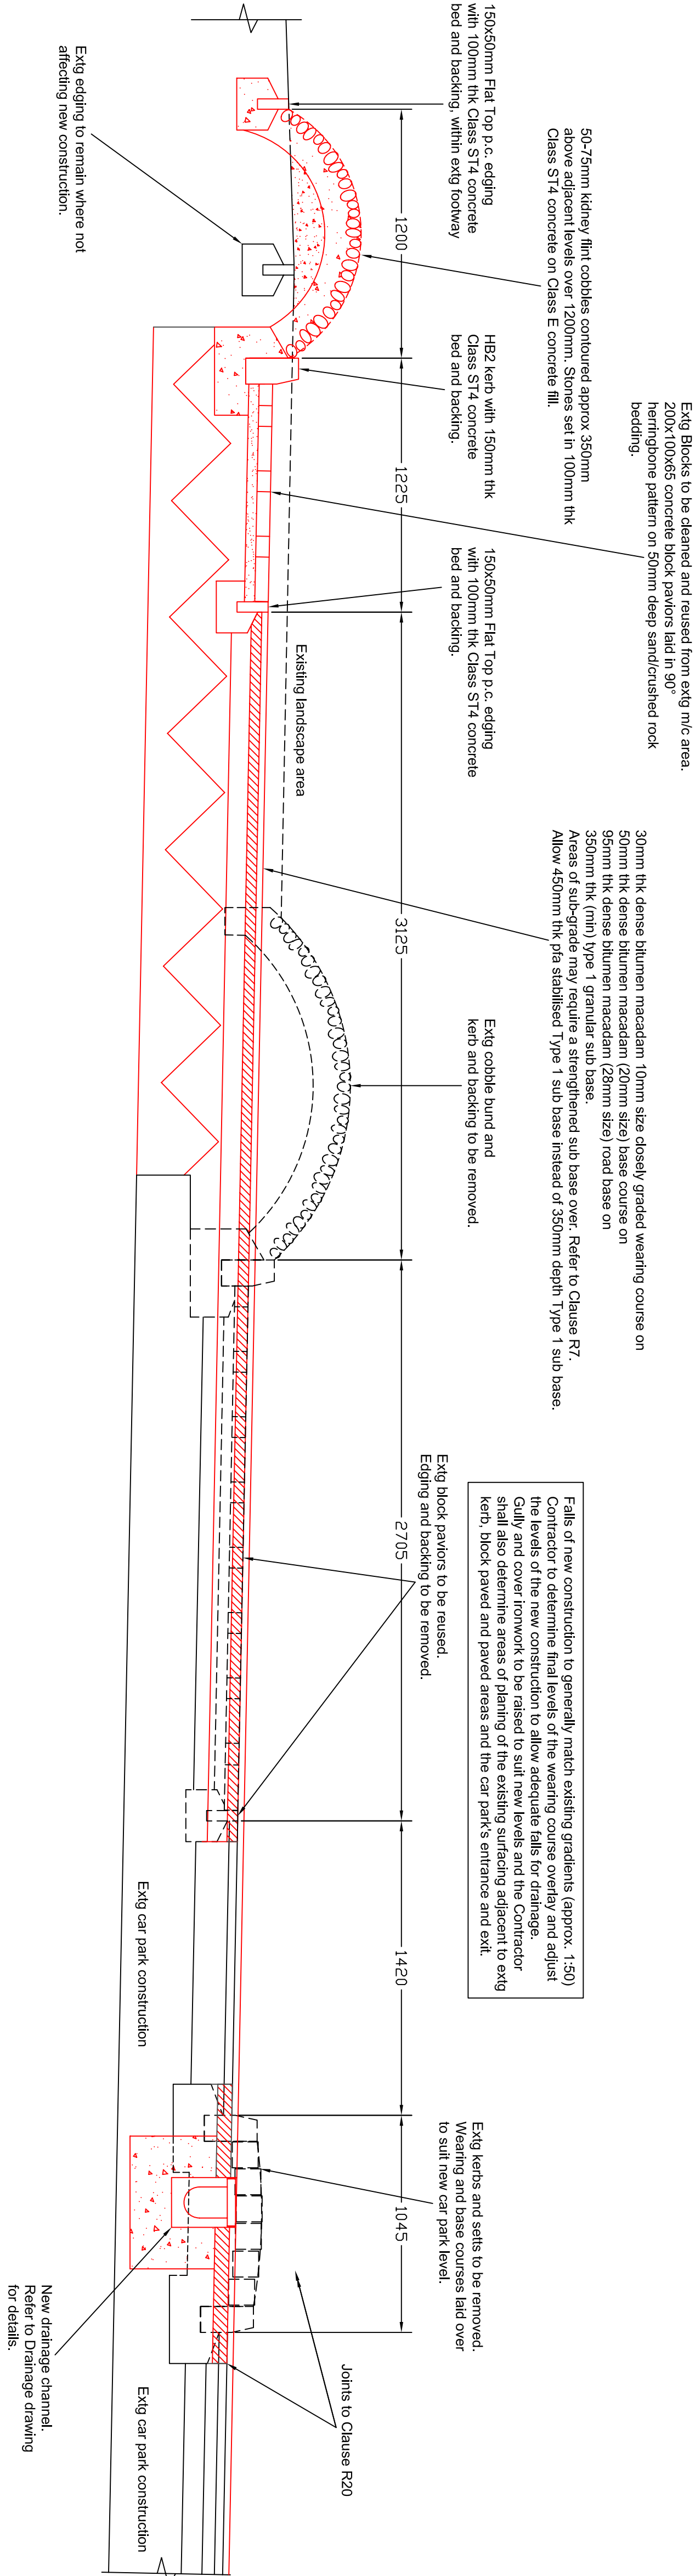

Cross Section 4 - 4 Showing Typical Details

NOTES

1. All dimensions in millimetres unless otherwise shown and to be checked by the Contractor prior to construction.
2. All levels in metres and relate to O.S.B.M. and to be checked by the Contractor prior to construction.
3. For Drainage Details, refer to Drawing No. CP/P1/1/6.
4. The Layouts are produced from the Drainage Survey Base Plan and the positions of existing buildings, details upon the accuracy of the Base Plan, details upon the accuracy of the site by the Contractor.
5. o.s.a. denotes or similar approved.
6. New lighting columns, bollards and litter bins to be positioned 500mm behind carriageway face of new kerb.
7. Promenade pedestrian area to be surfaced with 25mm thick 6mm size red bitumen macadam wearing course on 50mm thick 20mm size dense bitumen macadam base course on 150mm thick Type 1 granular sub base.



Environmental Services Directorate

Aquila House
Breeds Place,
Hastings,
East Sussex
TN34 3UY
Telephone (01424) 451673
Facsimile (01424) 451133

Title:
**Pelham Place Car Park
North Extension & Surfacing
Proposed Layout Plan**

Scale: 1:500, 1:20 @ A1

Date: 17 August 2012 Drawn AMB

Drawing No. CP/P1/1/4

Revision