


REPRODUCED FROM THE ORDNANCE SURVEY MAPPING WITH THE PERMISSION OF THE CONTROLLER OF HER MAJESTY'S STATIONERY OFFICE. © CROWN COPYRIGHT RESERVED. UNAUTHORISED REPRODUCTION INFRINGES CROWN COPYRIGHT AND MAY LEAD TO PROSECUTION OR CIVIL PROCEEDINGS. HASTINGS BOROUGH COUNCIL LICENCE No 100021328

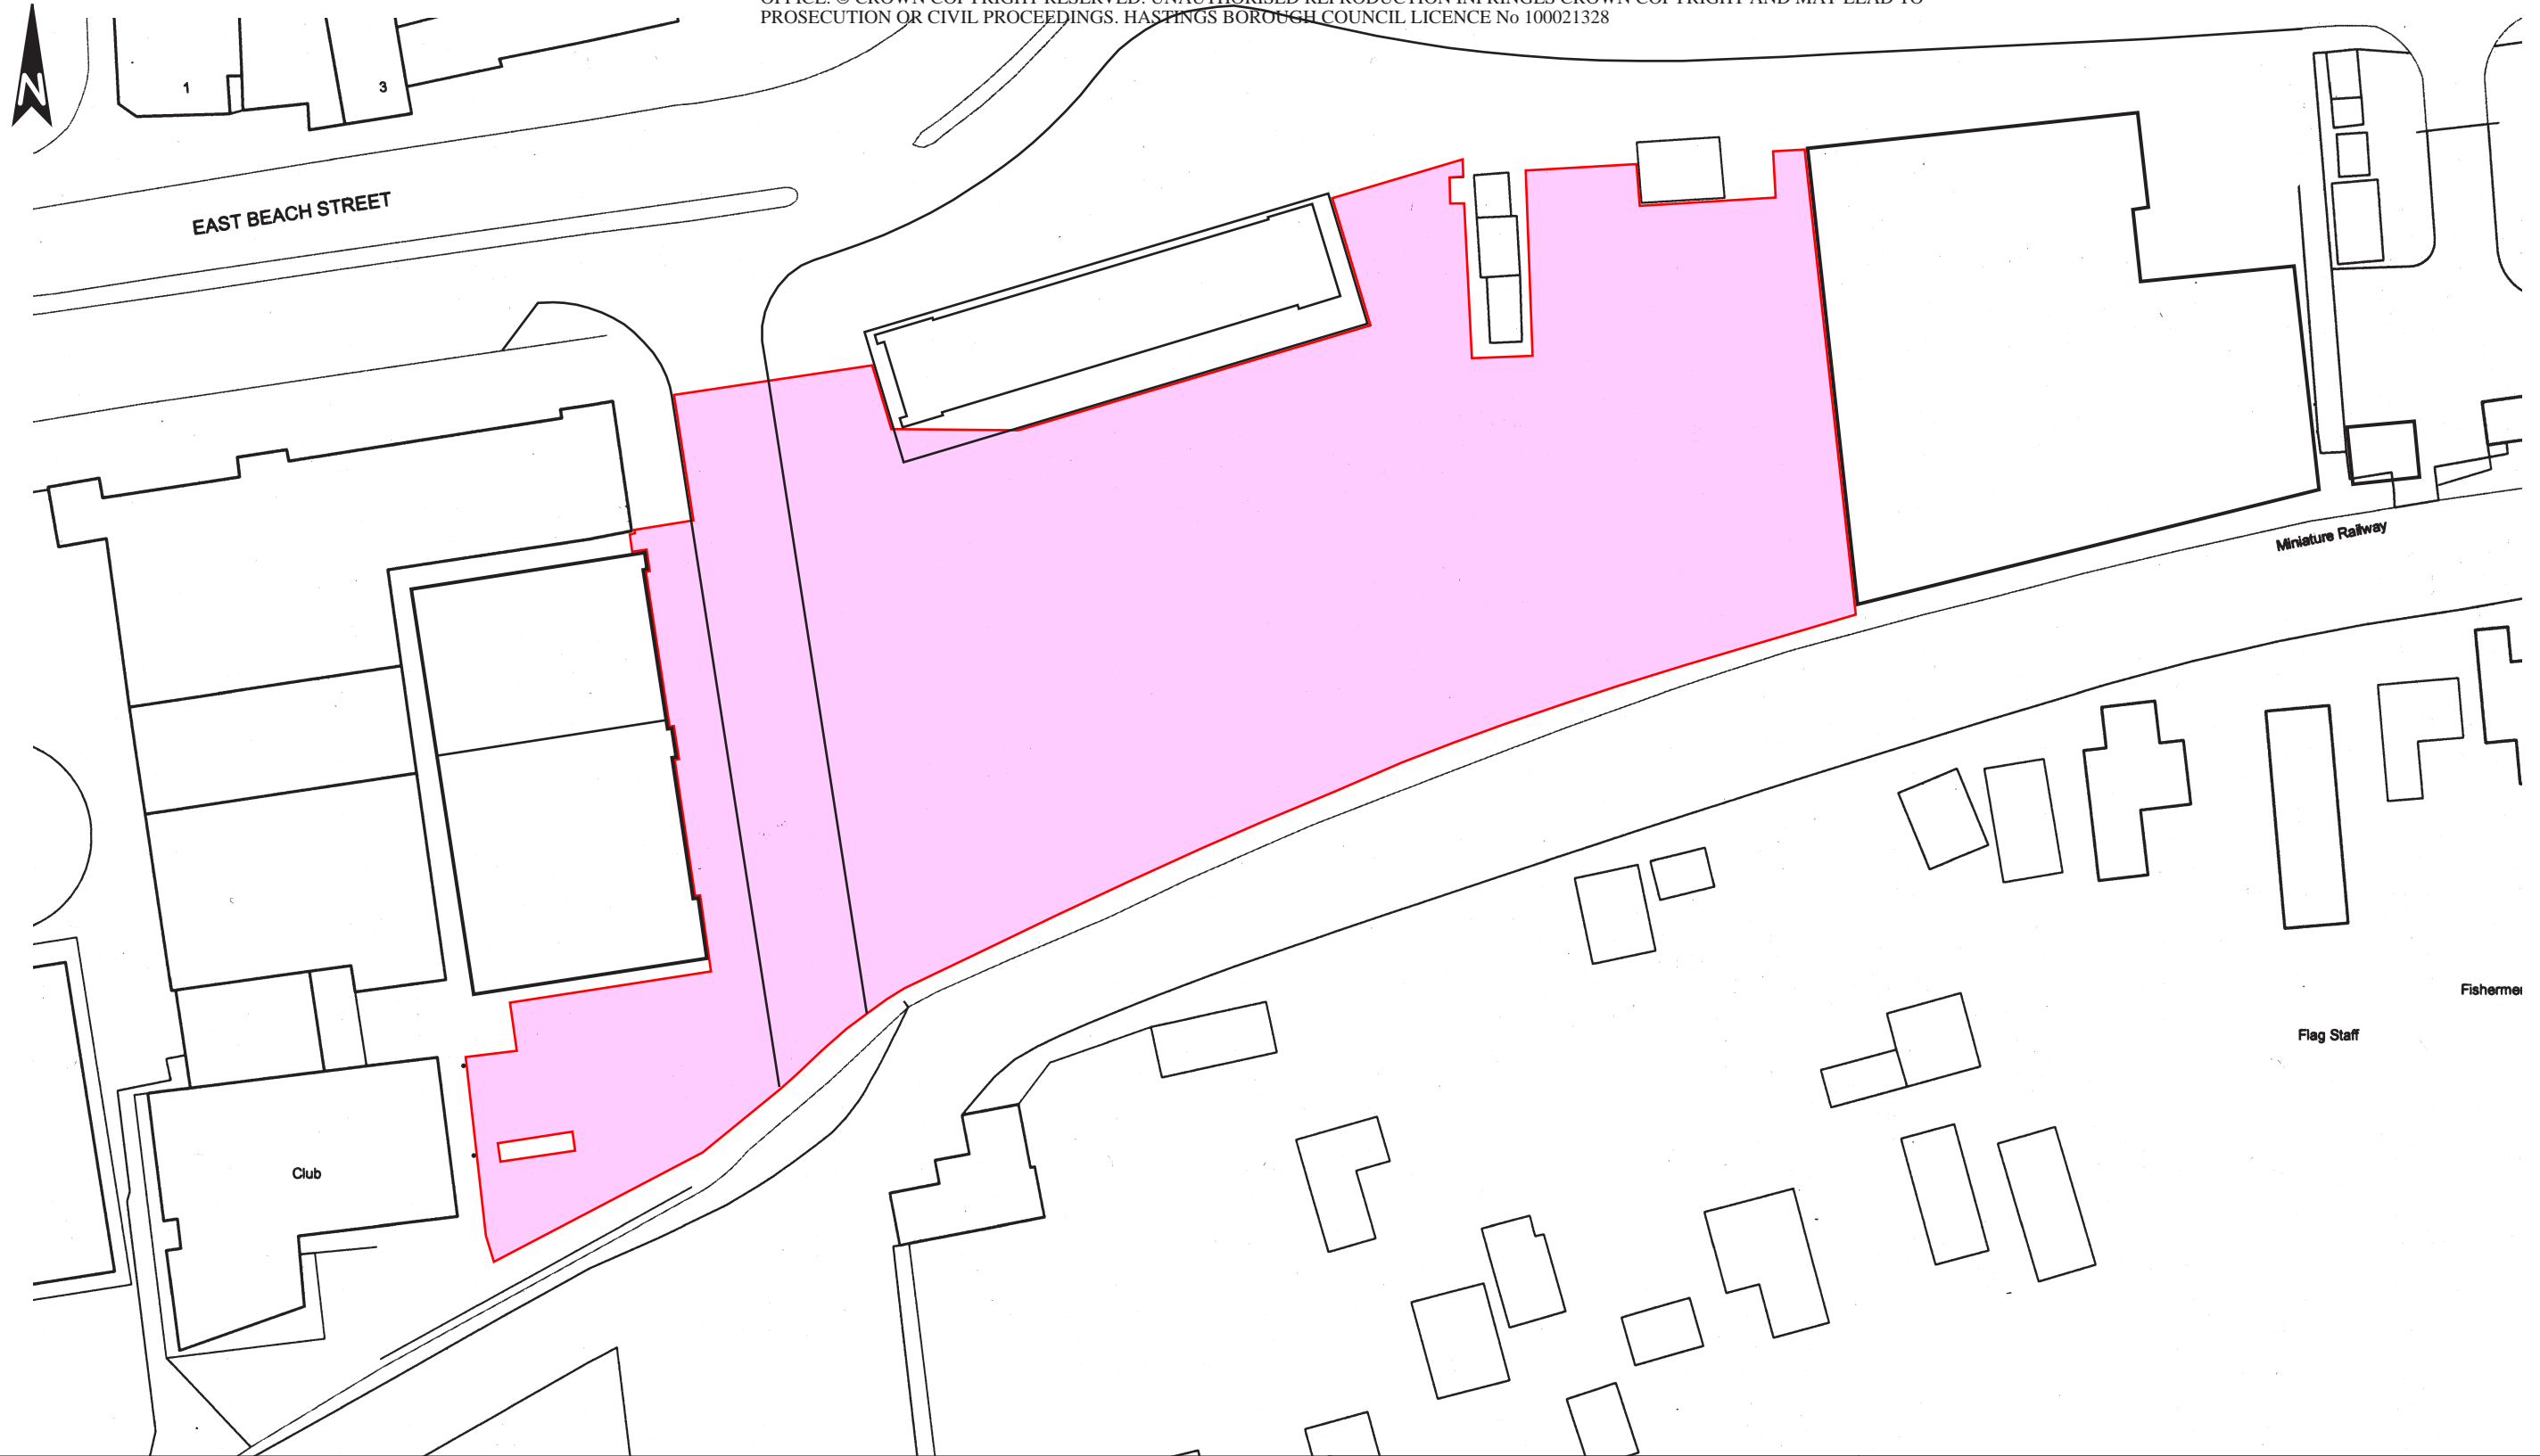

Stade Open Space The Stade, Hastings.



Estates Manager:
Amy Terry, M.R.I.C.S.
Aquila House,
Breeds Place,
HASTINGS,
East Sussex.
TN34 3UY
Tel: 01424 451085 Fax: 01424 451515

Date: April 2011

Scale: 1:500

Drawn: DWD

Drawing No. ESAD 1480