

## PREMISES LICENCE

Premises licence number

HOP50251

## Part 1 – Premises details

Postal address of premises, or if none, ordnance survey map reference or description

BLISS  
14 CLAREMONTPost Town  
HASTINGS, EAST SUSSEXPost Code  
TN34 1HA

Telephone number

Where the licence is time limited the dates  
NOT APPLICABLE

## Licensable activities authorised by the licence

LIVE MUSIC; RECORDED MUSIC; PERFORMANCE OF DANCE; DANCING; LATE NIGHT REFRESHMENT  
SUPPLY OF ALCOHOL

## The times the licence authorises the carrying out of licensable activities

LIVE MUSIC:	SUNDAY & THURSDAY:	18:00-23:30	
	FRIDAY & SATURDAY:	18:00-01:00	
RECORDED MUSIC:	SUNDAY-THURSDAY:	10:00-00:00	
	FRIDAY & SATURDAY:	10:00-01:00	
PERFORMANCE OF DANCE:	SUNDAY-THURSDAY:	10:00-00:00	
	FRIDAY & SATURDAY:	10:00-01:00	
DANCING:	SUNDAY-THURSDAY:	10:00-00:00	
	FRIDAY & SATURDAY:	10:00-01:00	
LATE NIGHT REFRESHMENT	SUNDAY-THURSDAY:	23:00-23:30	
	FRIDAY-SATURDAY:	23:00-00:30	
SUPPLY OF ALCOHOL:	SUNDAY-THURSDAY:	10:00-00:00	<b>NO CURRENT AUTHORISATION UNTIL DPS NOMINATED</b>
	FRIDAY & SATURDAY:	10:00-01:00	

## The opening hours of the premises

SUNDAY-THURSDAY: 10:00-00:30  
FRIDAY & SATURDAY: 10:00-01:30

## Where the licence authorises supplies of alcohol whether these are on and/or off supplies

SALE BY RETAIL OF ALCOHOL FOR CONSUMPTION ON THE PREMISES (NO CURRENT AUTHORISATION)

HASTINGS BOROUGH COUNCIL

Part 2

**Name, (registered) address, telephone number and email (where relevant) of holder of premises licence**

LORNA LLOYD  
BRIGHTLING HOUSE  
BRIGHTLING ROAD  
ROBERTSBRIDGE  
TN32 5EY

07808 572283

(Transfer on 2<sup>nd</sup> June 2009)

**Registered number of holder, for example company number, charity number (where applicable)**

NOT APPLICABLE

**Name, address and telephone number of designated premises supervisor where the premises licence authorises for the supply of alcohol**

NO CURRENT DPS NOMINATED THEREFORE NO AUTHORISATION TO SELL ALCOHOL.

**Personal licence number and issuing authority of personal licence held by designated premises supervisor where the premises licence authorises for the supply of alcohol**

PERSONAL LICENCE NUMBER:

ISSUING AUTHORITY:

## HASTINGS BOROUGH COUNCIL

### Annex 1 – Mandatory Conditions

- 1) If this premises licence authorises the supply/sale of alcohol, the following two conditions apply:
  - (i) No supply of alcohol may be made under the premises licence at a time when there is no designated premises supervisor in respect of the premises licence, or at a time when the designated premises supervisor does not hold a personal licence or his personal licence is suspended.
  - (ii) Every supply/sale of alcohol under the premises licence must be made to authorised by a person who holds a personal licence
  
- 2) If this premises licence authorises the exhibition of films the admission of children to the exhibition of any film must be restricted in accordance with this section.

Hastings Borough Council will expect the age restrictions of the British Board of Film Classification (BBFC) or authority designated under Section 4 of the Video Recordings Act 1984 to be complied with. Only in exceptional cases will variations of this general rule be granted by the Council and then only with the appropriate safeguards

- 3) If this premises licence includes a condition that at specified times one or more individuals must be at the premises to carry out a security activity (as defined by the Private Security Industry Act 2001) then such individuals must be licensed by the Security Industry Authority.

**THE SPECIAL LICENCE CONDITIONS IN RESPECT OF WAITRESS OR WAITER TABLE SERVICE ARE REMOVED FORM THE LICENCE.**

### Annex 1A – Additional mandatory licensing conditions

In relation to an existing or future relevant premises licence, the conditions specified for the purposes of section 19(4)(b) of the Act (mandatory conditions where licence authorises supply of alcohol for consumption on the premises).

In relation to an existing or future relevant club premises certificate, the conditions specified for the purposes of section 73A(c) of the Act (mandatory conditions relating to the supply of alcohol to members or guests, for consumption on the premises).

**Annex 1A – Additional mandatory licensing conditions - continued**

**Paragraphs 1, 2 & 3 effective from 6<sup>th</sup> April 2010.**

1.—(1) The responsible person shall take all reasonable steps to ensure that staff on relevant premises do not carry out, arrange or participate in any irresponsible promotions in relation to the premises.

(2) In this paragraph, an irresponsible promotion means any one or more of the following activities, or substantially similar activities, carried on for the purpose of encouraging the sale or supply of alcohol for consumption on the premises in a manner which carries a significant risk of leading or contributing to crime and disorder, prejudice to public safety, public nuisance, or harm to children—

(a) games or other activities which require or encourage, or are designed to require or encourage, individuals to—

(i) drink a quantity of alcohol within a time limit (other than to drink alcohol sold or supplied on the premises before the cessation of the period in which the responsible person is authorised to sell or supply alcohol), or

(ii) drink as much alcohol as possible (whether within a time limit or otherwise);

(b) provision of unlimited or unspecified quantities of alcohol free or for a fixed or discounted fee to the public or to a group defined by a particular characteristic (other than any promotion or discount available to an individual in respect of alcohol for consumption at a table meal, as defined in section 159 of the Act);

(c) provision of free or discounted alcohol or any other thing as a prize to encourage or reward the purchase and consumption of alcohol over a period of 24 hours or less;

(d) provision of free or discounted alcohol in relation to the viewing on the premises of a sporting event, where that provision is dependent on—

(i) the outcome of a race, competition or other event or process, or

(ii) the likelihood of anything occurring or not occurring;

(e) selling or supplying alcohol in association with promotional posters or flyers on, or in the vicinity of, the premises which can reasonably be considered to condone, encourage or glamorise anti-social behaviour or to refer to the effects of drunkenness in any favourable manner.

2. The responsible person shall ensure that no alcohol is dispensed directly by one person into the mouth of another (other than where that other person is unable to drink without assistance by reason of a disability).

3. The responsible person shall ensure that free tap water is provided on request to customers where it is reasonably available.

**Paragraphs 4 & 5 – effective from 1<sup>st</sup> October 2010.**

4.—(1) The premises licence holder or club premises certificate holder shall ensure that an age verification policy applies to the premises in relation to the sale or supply of alcohol.

**Annex 1A – Additional mandatory licensing conditions - continued**

(2) The policy must require individuals who appear to the responsible person to be under 18 years of age (or such older age as may be specified in the policy) to produce on request, before being served alcohol, identification bearing their photograph, date of birth and a holographic mark.

5. The responsible person shall ensure that–

(a) where any of the following alcoholic drinks is sold or supplied for consumption on the premises (other than alcoholic drinks sold or supplied having been made up in advance ready for sale or supply in a securely closed container) it is available to customers in the following measures–

(i) beer or cider: ½ pint;

(ii) gin, rum, vodka or whisky: 25 ml or 35 ml; and

(iii) still wine in a glass: 125 ml; and

(b) customers are made aware of the availability of these measures.

## HASTINGS BOROUGH COUNCIL

### **Annex 2 – Conditions consistent with the operating schedule**

#### **GENERAL**

Comply with the requirements of the Licensing Act 2003.

#### **THE PREVENTION OF CRIME AND DISORDER**

Ensure the CCTV system is maintained properly and upgraded ASAP. Any recorded images to be stored for 1 month and made available to the police or licensing authority at any reasonable time.

#### **PUBLIC SAFETY**

Ensure all fire exits, extinguishers and emergency lighting is properly maintained.

#### **THE PREVENTION OF PUBLIC NUISANCE**

Ensure staff monitor noise levels to ensure no disturbance caused to residents.

Doors & Windows kept closed during live music or DJ performances.

Ensure all rubbish is stored properly and disposed of by contract.

#### **THE PROTECTION OF CHILDREN FROM HARM**

No children allowed on the premises after 17.00 hrs.

Staff operate a “No ID No sale” policy in respect of age sensitive goods, only photographic evidence accepted as proof of age.

SIA registered door staff employed when required for special events.


**HASTINGS BOROUGH COUNCIL**

**Annex 3 – Conditions attached after a hearing by the licensing authority**


NIL

HASTINGS BOROUGH COUNCIL

Annex 4 – Plans

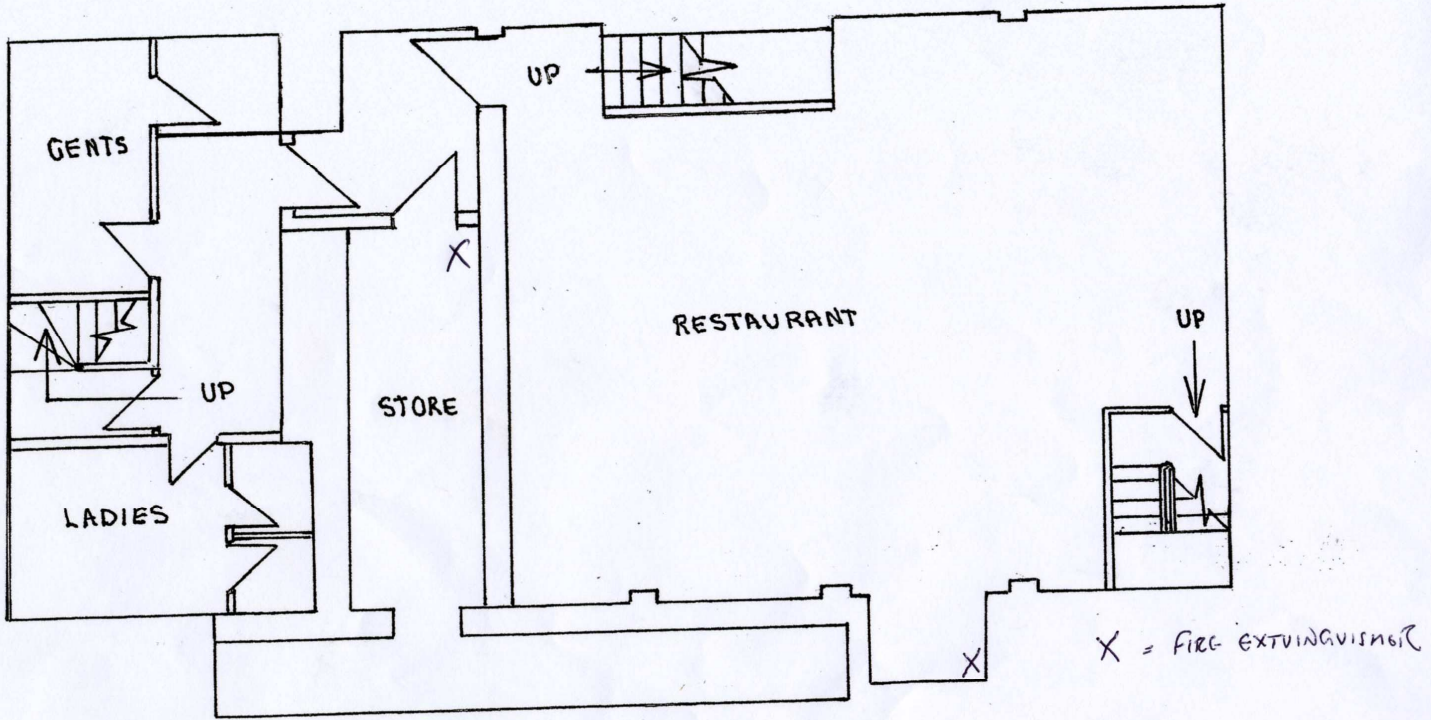

LOWER GROUND FLOOR PLAN OF SAM'S BAR-RESTAURANT SCALE 1:100

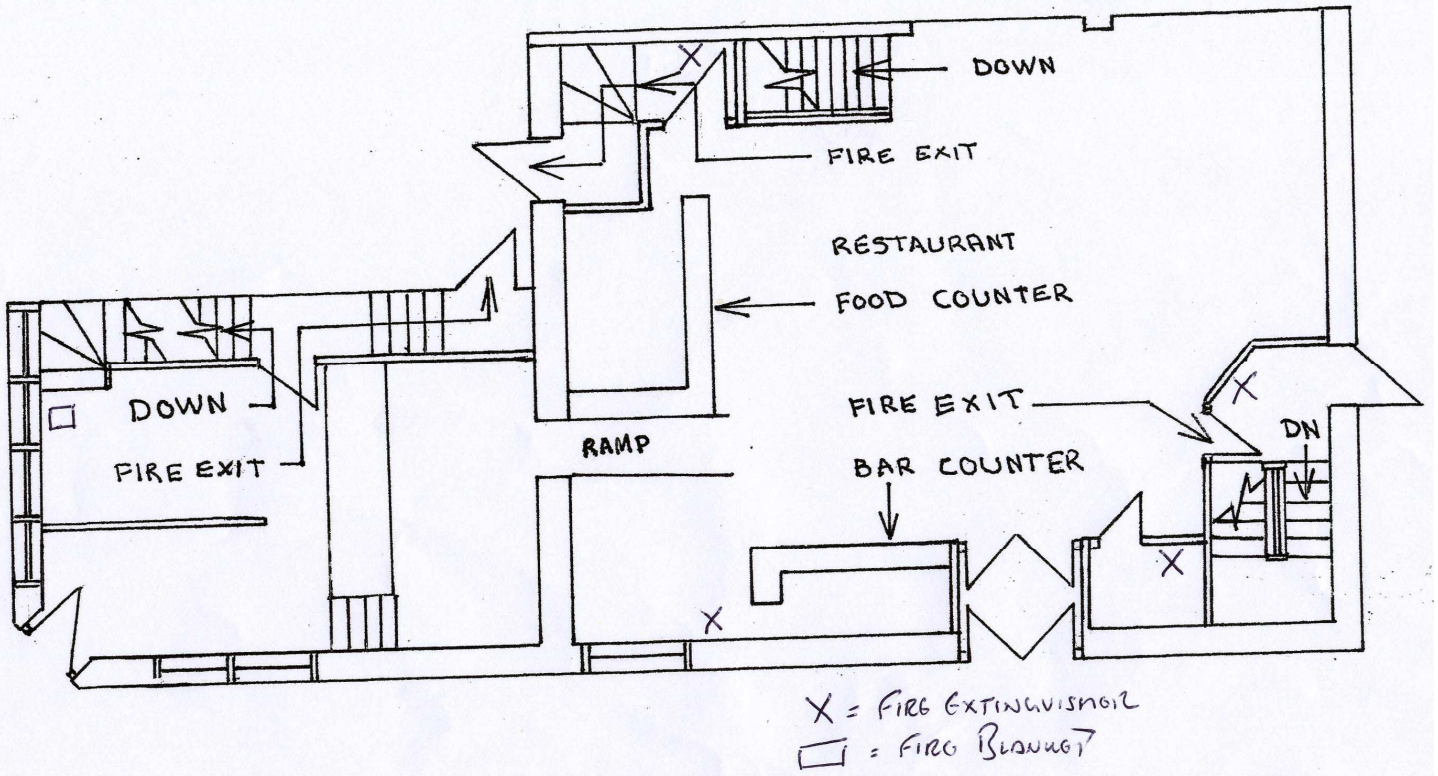

GROUND FLOOR PLAN OF SAM'S BAR-RESTAURANT 14 CLAREMONT, HASTINGS SCALE 1:100