

PREMISES LICENCE

Premises licence number

HOP50326

Part 1 – Premises details

Postal address of premises, or if none, ordnance survey map reference or description
 FLAMES GRILL
 19 HAVELOCK ROAD

Post Town
 HASTINGS, EAST SUSSEX

Post Code
 TN34 1BP

Telephone number 01424 716444

Where the licence is time limited the dates
 NONE

Licensable activities authorised by the licence

LATE NIGHT REFRESHMENT

The times the licence authorises the carrying out of licensable activities

MONDAY – WEDNESDAY	23.00 – 02.00
THURSDAY	23.00 – 04.00
FRIDAY & SATURDAY	23.00 – 04.00
SUNDAY	23.00 – 02.00 (SUNDAY PRECEDING BH MONDAY UNTIL 03.00)

The opening hours of the premises

MONDAY – WEDNESDAY	17.00 – 02.00
THURSDAY	17.00 – 04.00
FRIDAY & SATURDAY	17.00 – 04.00
SUNDAY	17.00 – 02.00 (SUNDAY PRECEDING BH MONDAY UNTIL 03.00)

Where the licence authorises supplies of alcohol whether these are on and/or off supplies

NOT APPLICABLE

HASTINGS BOROUGH COUNCIL

Part 2

Name, (registered) address, telephone number and email (where relevant) of holder of premises licence

MR CAGLAR KANIK
19 HAVELOCK ROAD
HASTINGS,
EAST SUSSEX
TN34 1BP

(Licence holder address amended 10th August 2017)
(Variation refused 10th December 2012)
(Variation refused 17th December 2009)
(Variation refused 23rd August 2010)
(Consent order 23rd December 2010)
(Transfer on 1st July 2011)

Registered number of holder, for example company number, charity number (where applicable)

Name, address and telephone number of designated premises supervisor where the premises licence authorises for the supply of alcohol

NOT APPLICABLE

Personal licence number and issuing authority of personal licence held by designated premises supervisor where the premises licence authorises for the supply of alcohol

NOT APPLICABLE

HASTINGS BOROUGH COUNCIL**Annex 1 – Mandatory Conditions****If the Premises Licence has conditions in respect of Door Supervision except theatres, cinemas, bingo halls and casinos**

1. Where a premises licence includes a condition that at specified times one or more individuals must be at the premises to carry out a security activity, each such individual must:

- (a) be authorised to carry out that activity by a licence granted under the Private Security Industry Act 2001; or
- (b) be entitled to carry out that activity by virtue of section 4 of the Act.

2. But nothing in subsection (1) requires such a condition to be imposed:

- (a) in respect of premises within paragraph 8(3)(a) of Schedule 2 to the Private Security Industry Act 2001 (c12) (premises with premises licences authorising plays or films); or
- (b) in respect of premises in relation to:
 - (i) any occasion mentioned in paragraph 8(3)(b) or (c) of that Schedule (premises being used exclusively by club with club premises certificate, under a temporary event notice authorising plays or films or under a gaming licence), or
 - (ii) any occasion within paragraph 8(3)(d) of that Schedule (occasions prescribed by regulations under that Act).

3. For the purposes of this section:

- (a) “security activity” means an activity to which paragraph 2(1)(a) of that Schedule applies, and, which is licensable conduct for the purposes of that Act, (see Section 3(2) of that Act) and
- (b) paragraph 8(5) of that Schedule (interpretation of references to an occasion) applies as it applies in relation to paragraph 8 of that Schedule.

HASTINGS BOROUGH COUNCIL

Annex 2 – Conditions consistent with the operating schedule

General

Close supervision with licence holder on premises most late hours.

The prevention of crime & disorder

To ensure the CCTV system installed, covering the takeaway area, is operational during trading hours and maintained.

To ensure the CCTV tapes / recorded images are stored and retained for 28 days and access is available to the police and licensing authority at reasonable times.

***On 23rd December 2010 a consent order was granted by Hastings Magistrates Court, duly signed by both parties with the following conditions agreed by the premises licence holder:-
On Thursday, Friday and Saturday evenings a SIA registered door supervisor is employed between the hours of 12.00 (midnight) and 04.00 hours to limit the number of persons on the premises and to ensure that members of the public leave the premises in a quiet and orderly manner at the end of Licensable Hours. See Annex 3 – Consent Order.***

Public safety

To comply with health & safety legislation.

To ensure the fire extinguishers are checked regularly and serviced annually.

To ensure the first aid kit is maintained and available for use.

The prevention of public nuisance

To ensure the refuse / waste is stored in a skip at the rear of the premises and collected twice weekly.

The proprietor shall provide & maintain suitable & sufficient litter bin(s) outside the premises during opening hours and shall, at the close of business each night, cause the street to be checked for and cleared of all litter that may have arisen as a consequence of the business. These measures may be undertaken in conjunction with the proprietors of other similar establishments in the vicinity.

***On 23rd December 2010 a consent order was granted by Hastings Magistrates Court, duly signed by both parties with the following conditions agreed by the premises licence holder:-
On Thursday, Friday and Saturday evenings a SIA registered door supervisor is employed between the hours of 12.00 (midnight) and 04.00 hours to limit the number of persons on the premises and to ensure that members of the public leave the premises in a quiet and orderly manner at the end of Licensable Hours.***

The protection of children from harm

No children under 15 years permitted without adult supervision.

HASTINGS BOROUGH COUNCIL

Annex 3 – Conditions attached after a hearing by the licensing authority

DATE OF HEARING: 10 December 2012

LICENSING SUB-COMMITTEE Cllr Wilson (Chair), Cllr Webb and Cllr Poole

REFUSE

We have listened carefully to all the submissions and we are bound to be directed by the promotion of the Licensing Objectives and Material Considerations of:

- **Prevention of Crime and Disorder**
- **Public Safety**
- **Prevention of Public Nuisance**
- **Protection of Children from Harm**

On balance, the Sub-Committee DOES NOT ACCEPT the evidence provided in support of the application and therefore the application fails to satisfy the principal material considerations.

We **REFUSE** the application for the following reasons:

RESOLVED (unanimously) that the application be REFUSED for the following reason:

The applicant's operating schedule does not rebut the presumption that the granting of this application undermines the licensing objectives, in particular the Prevention of Crime and Disorder and Public Nuisance.

This is a legal requirement and is up to the applicant to discharge. He has failed to do so.

The Committee have had regard to its own policy and the guidance issued by the Secretary of State in April 2012.

HASTINGS BOROUGH COUNCIL

Annex 3 – Conditions attached after a hearing by the licensing authority - continued

APPEAL HEARING – HASTINGS MAGISTRATES DATE OF HEARING: 23 DECEMBER 2010.

SUSSEX EASTERN (HASTINGS) MAGISTRATES COURT

CONSENT ORDER

It is hereby Ordered that that the Premise Licence of the Premises known as Flames Grill, 19 Havelock Road, Hastings be amended to state that the hours of opening time to the public during which late night refreshment could be provided will cease at 02.00 hours on Monday, Tuesday and Wednesday nights, 04.00 on Thursday nights and 02.00 hours on Sunday nights.

It is hereby Ordered that the following Condition be entered on the Premise Licence of the Premises known as Flames Grill, 19 Havelock Road, Hastings

On Thursday, Friday and Saturday evenings a SIA registered door supervisor is employed between the hours of 12.00 and 04.00 hours to limit the number of persons on the premises and to ensure that members of the public leave the premises in a quiet and orderly manner at the end of Licensable Hours.

By Agreement of all the Parties, namely Hastings Borough Council and the Licensee, Mr Kanik, Flames Grill, 19 Havelock Road.

Licence Holder.....
Mr Kanik

Hastings Borough Council
Authorised Signatory.....

for Clerk to the Justices.....

Date 23rd December 2010

HASTINGS BOROUGH COUNCIL

Annex 4 – Plans (Plan amended August 2017)

Do not scale from this drawing. All dimensions to be taken from the construction of works.

ACC
Asset Construction Consult
 Chartered Building Surveyors
 1 Dibra Way, St Leonards-on-Sea
 East Sussex, TN38 9TQ
 Sussex One
 43a Havelock Road, Hastings
 East Sussex, TN34 1BE
 Tel: 01424 833754 Fax: 01424 851111
 www.assetconstructionconsult.co.uk
 Email: enquiries@assetconstructionconsult.co.uk

TITLE
 Existing Plan
 Existing Plan

CLIENT
 Flames Grill


ADDRESS
 Flames Grill
 19 Havelock Road
 Hastings
 East Sussex TN34 1BP

DRAWING NO 17-6064-01

SCALE@A3 1:100


DATE August 2017

ISSUE

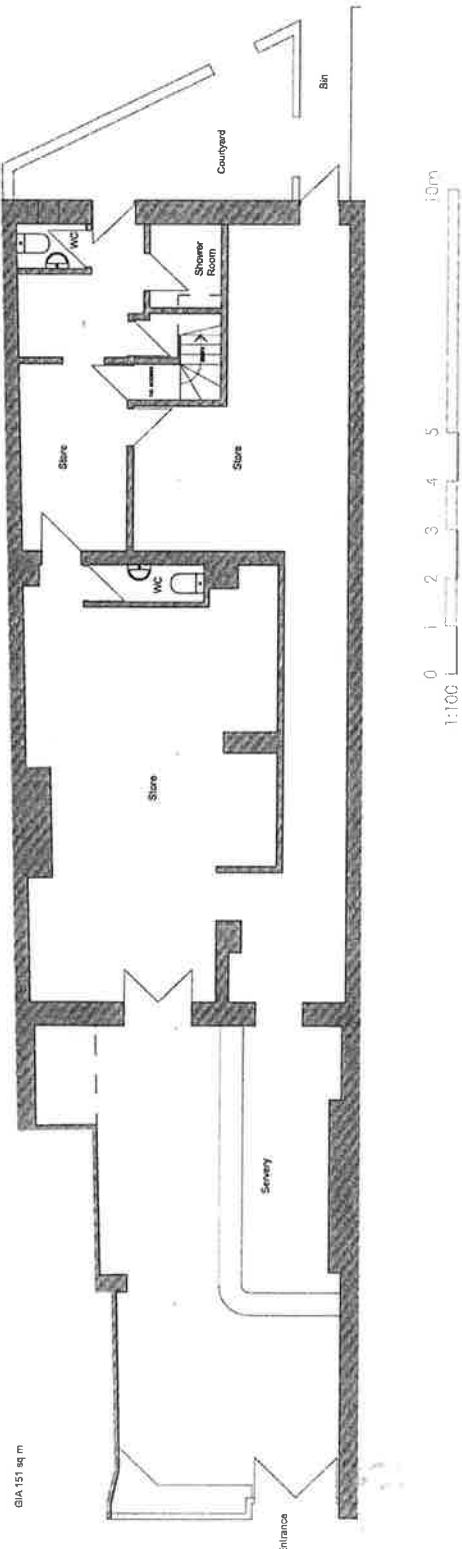

GLA 151 sq m

GROUND FLOOR PLAN

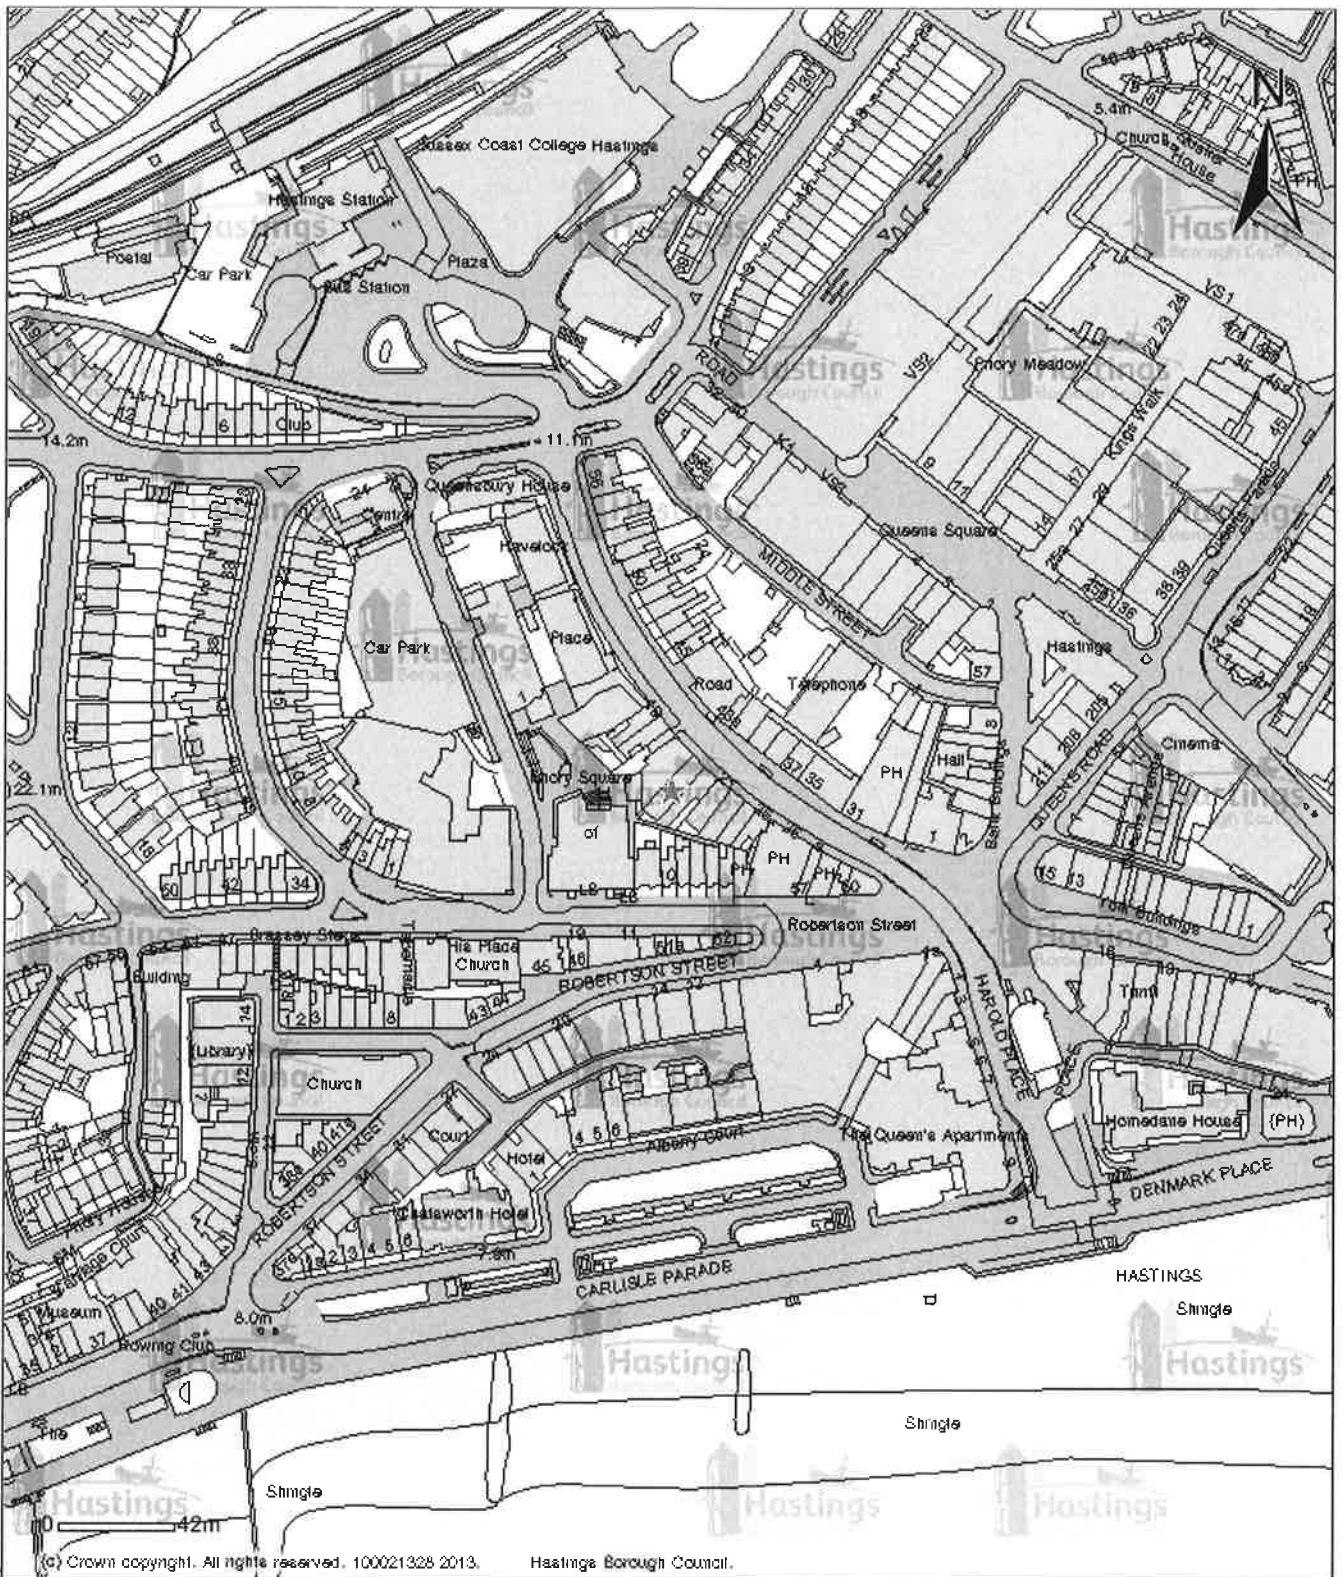

Title:

Appendix B

Scale: 1:2500

Date: 14/1/2020

This map is reproduced from Ordnance Survey material with the permission of Ordnance Survey on behalf of the Controller of Her Majesty's Stationery Office © Crown Copyright. Unauthorised reproduction infringes Crown copyright and may lead to prosecution or civil proceedings. Licence Number: 100021328 2012.

